


LEGACY VILLAGE

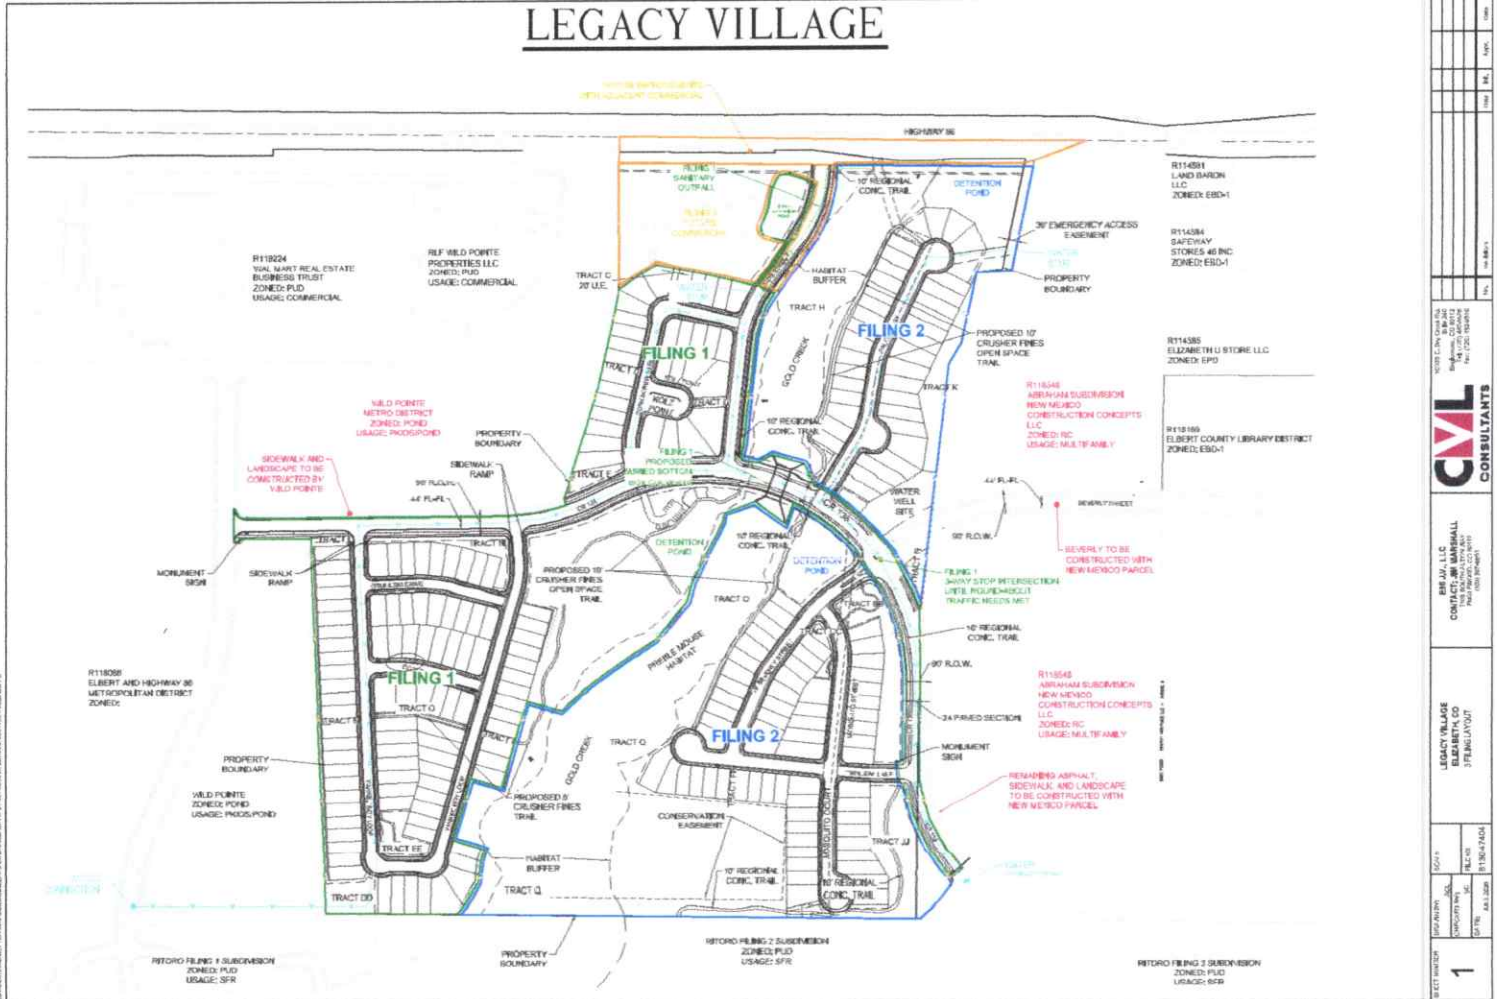

